


Revision Schedule

No.	Date	Particular
1	25.05.28	ISSUED FOR CLIENT REVIEW
2	25.05.29	ISSUED FOR CLIENT REVIEW

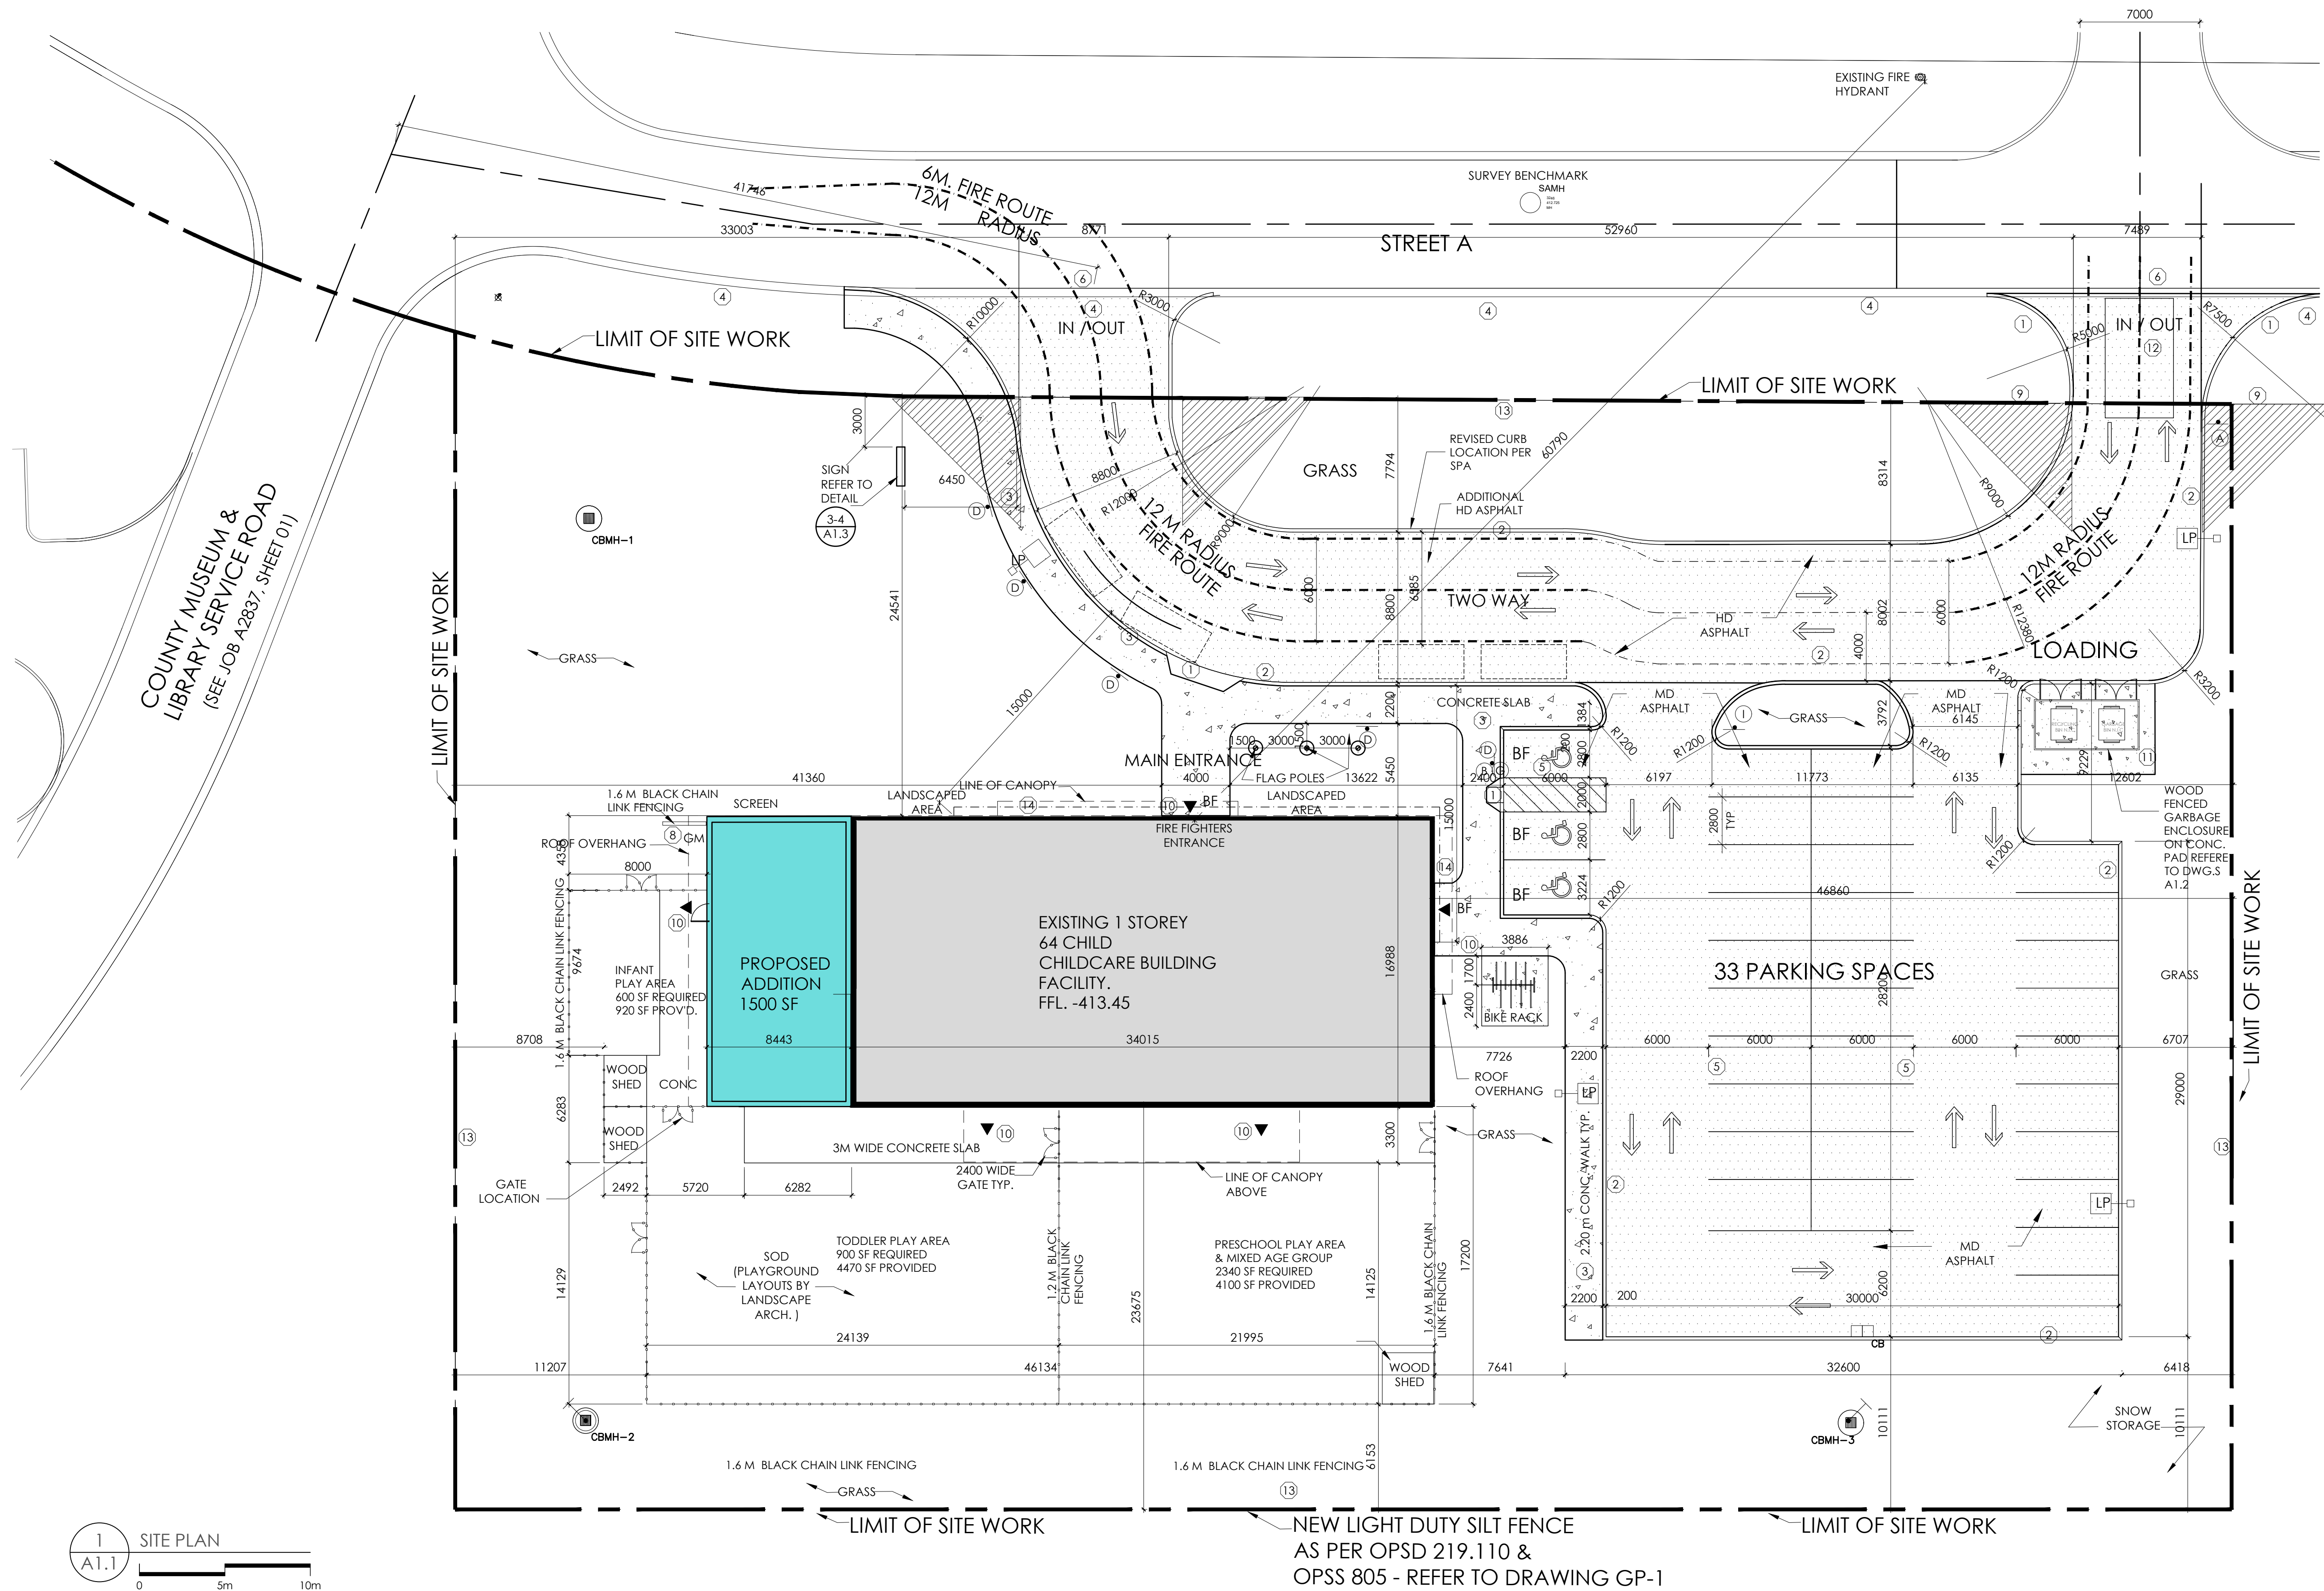

1 SITE PLAN
A1.1
SCALE 1:250 (WHEN PRINTED ON 24 X 36 SHEET)

Client:
County of Wellington

Project:
21828
County of Wellington
Wellington Place Childcare and Learning Centre
536 Wellington Road 18, Fergus ON., N1M 2W3

+VVG ARCHITECTS
THE VENTIN GROUP LTD

A1.1

SITE PLAN

4/5/2019 10:53:35 AM

\\vgb-server1\Users\jdelacour\My Documents\Aboyme Childcare Centre_Laminations.rvt

Drawn by: Author Checked by: CheckScale: As indicated