


Revision Schedule

No.	Date	Particular
1	25.05.28	ISSUED FOR CLIENT REVIEW
2	25.05.29	ISSUED FOR CLIENT REVIEW

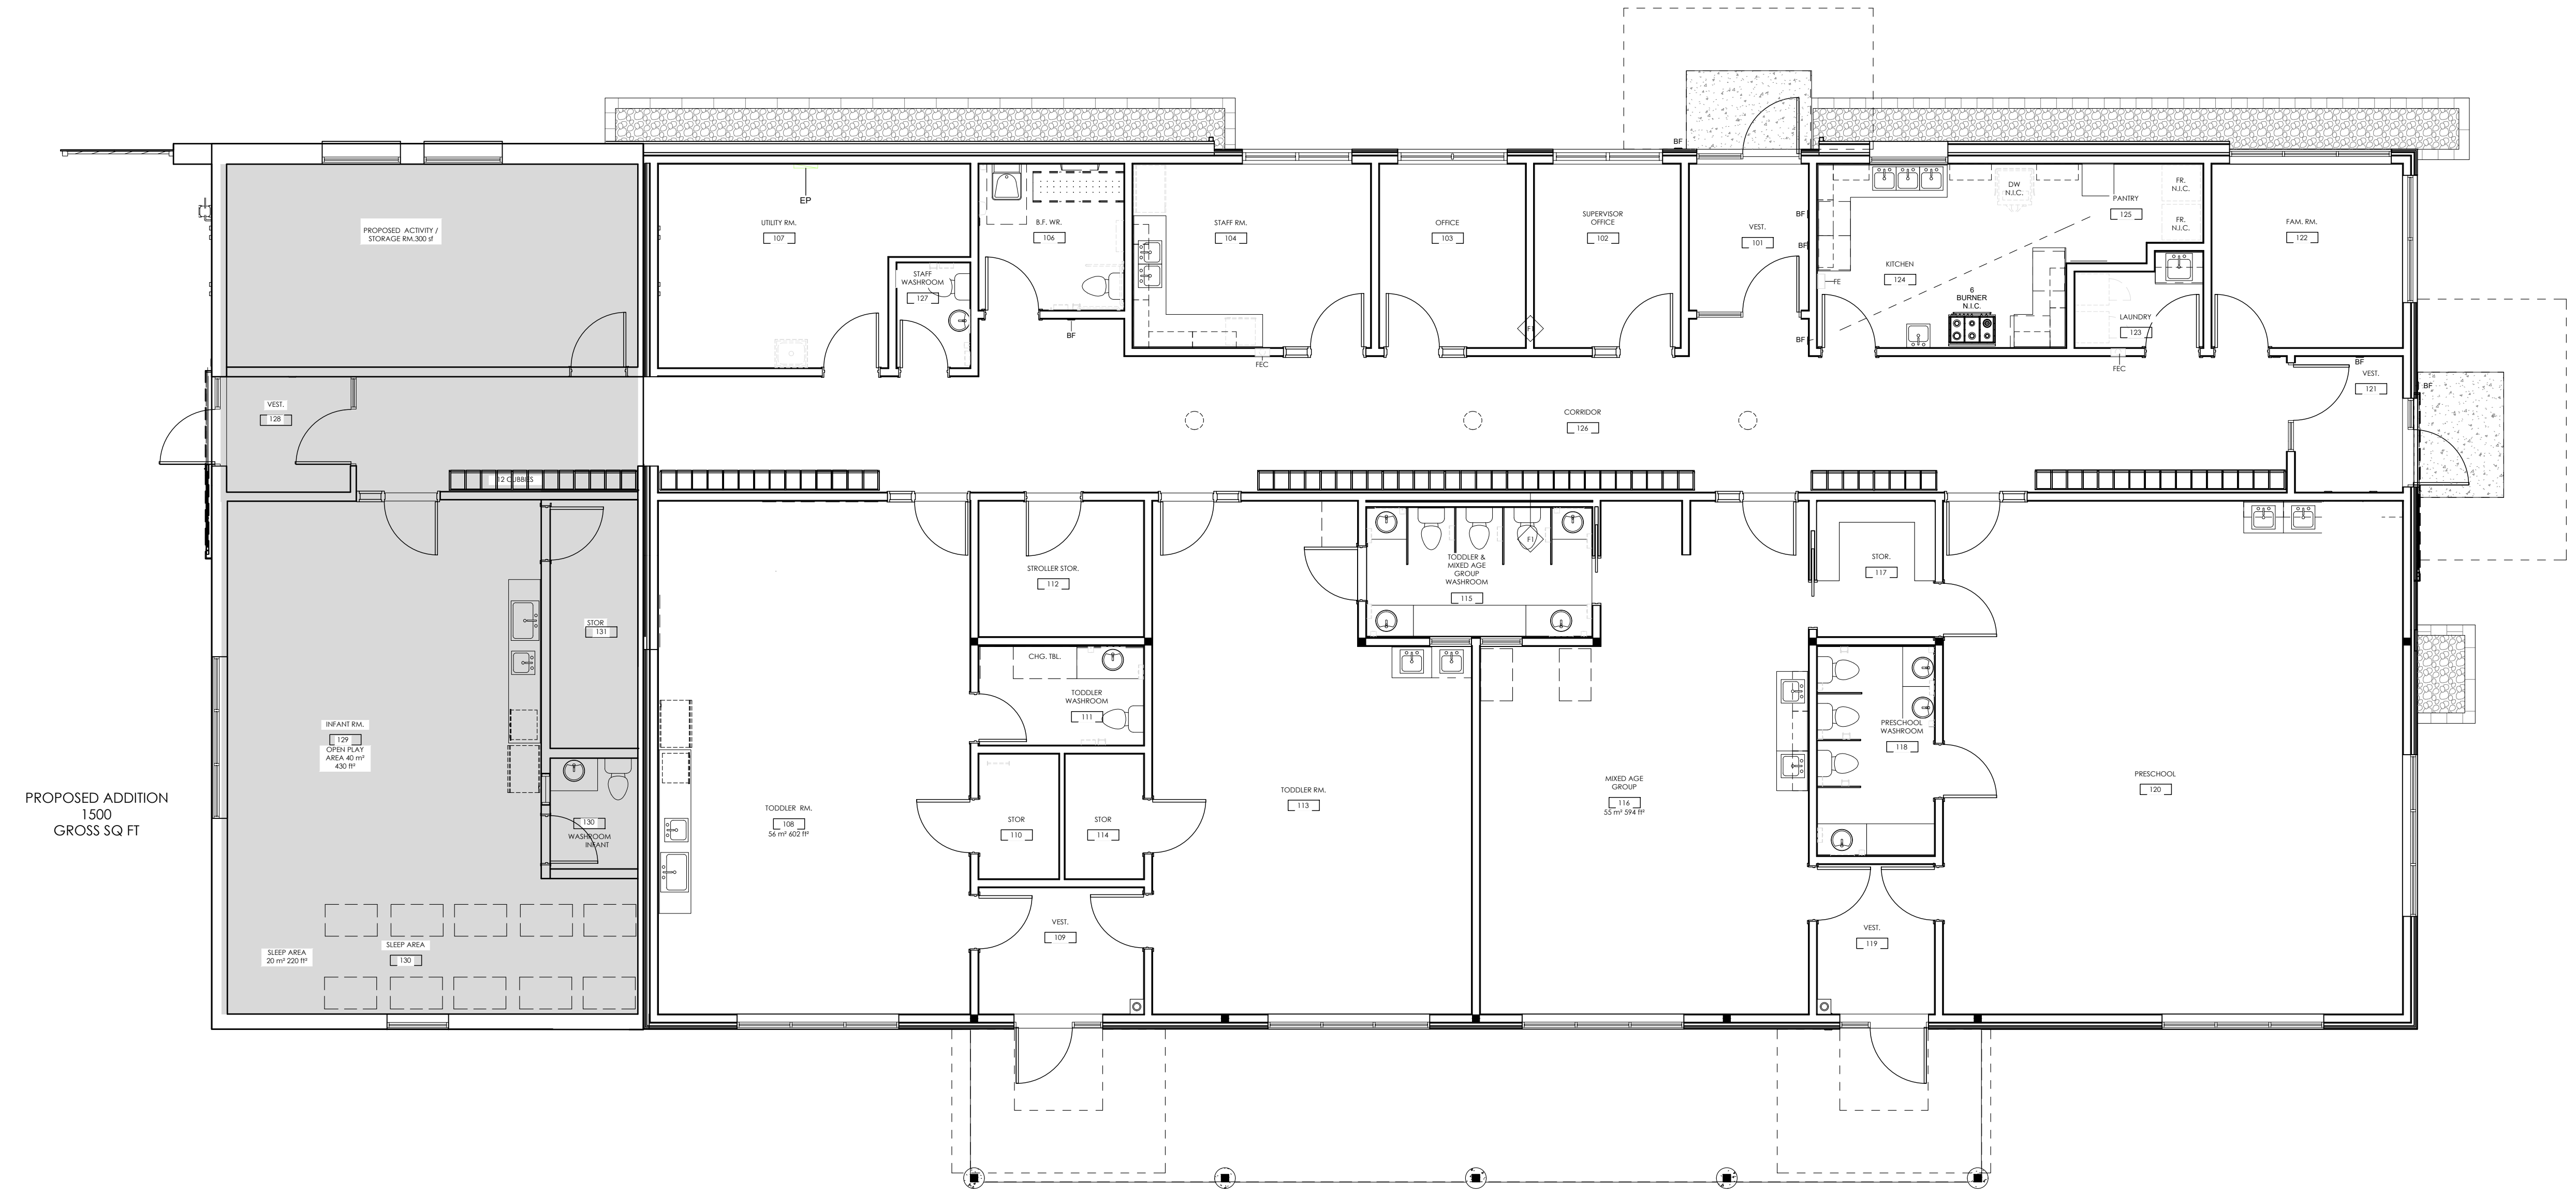

PROPOSED ADDITION
1500
GROSS SQ FT

1
A3.1 FLOOR PLAN
0 200 500 1000mm

Client:
County of Wellington

Project:
21828
County of Wellington
Wellington Place Childcare and
Learning Centre
536 Wellington Road 18, Fergus
ON., N1M 2W3

+VVG ARCHITECTS
THE VENTIN GROUP LTD

A2.1

LEVEL 1 FLOOR PLAN

6/5/2019 10:53:35 AM

Drawn by : Author Checked by : Checker Scale : As indicated

\\vgp-server1\Users\vdassanrao\My Documents\Aboynne Childcare Centre_omniscia.rvt